



8" BACKWASH OUT  
EL. 288 3/4"

O.A.H.  
EL. 293"

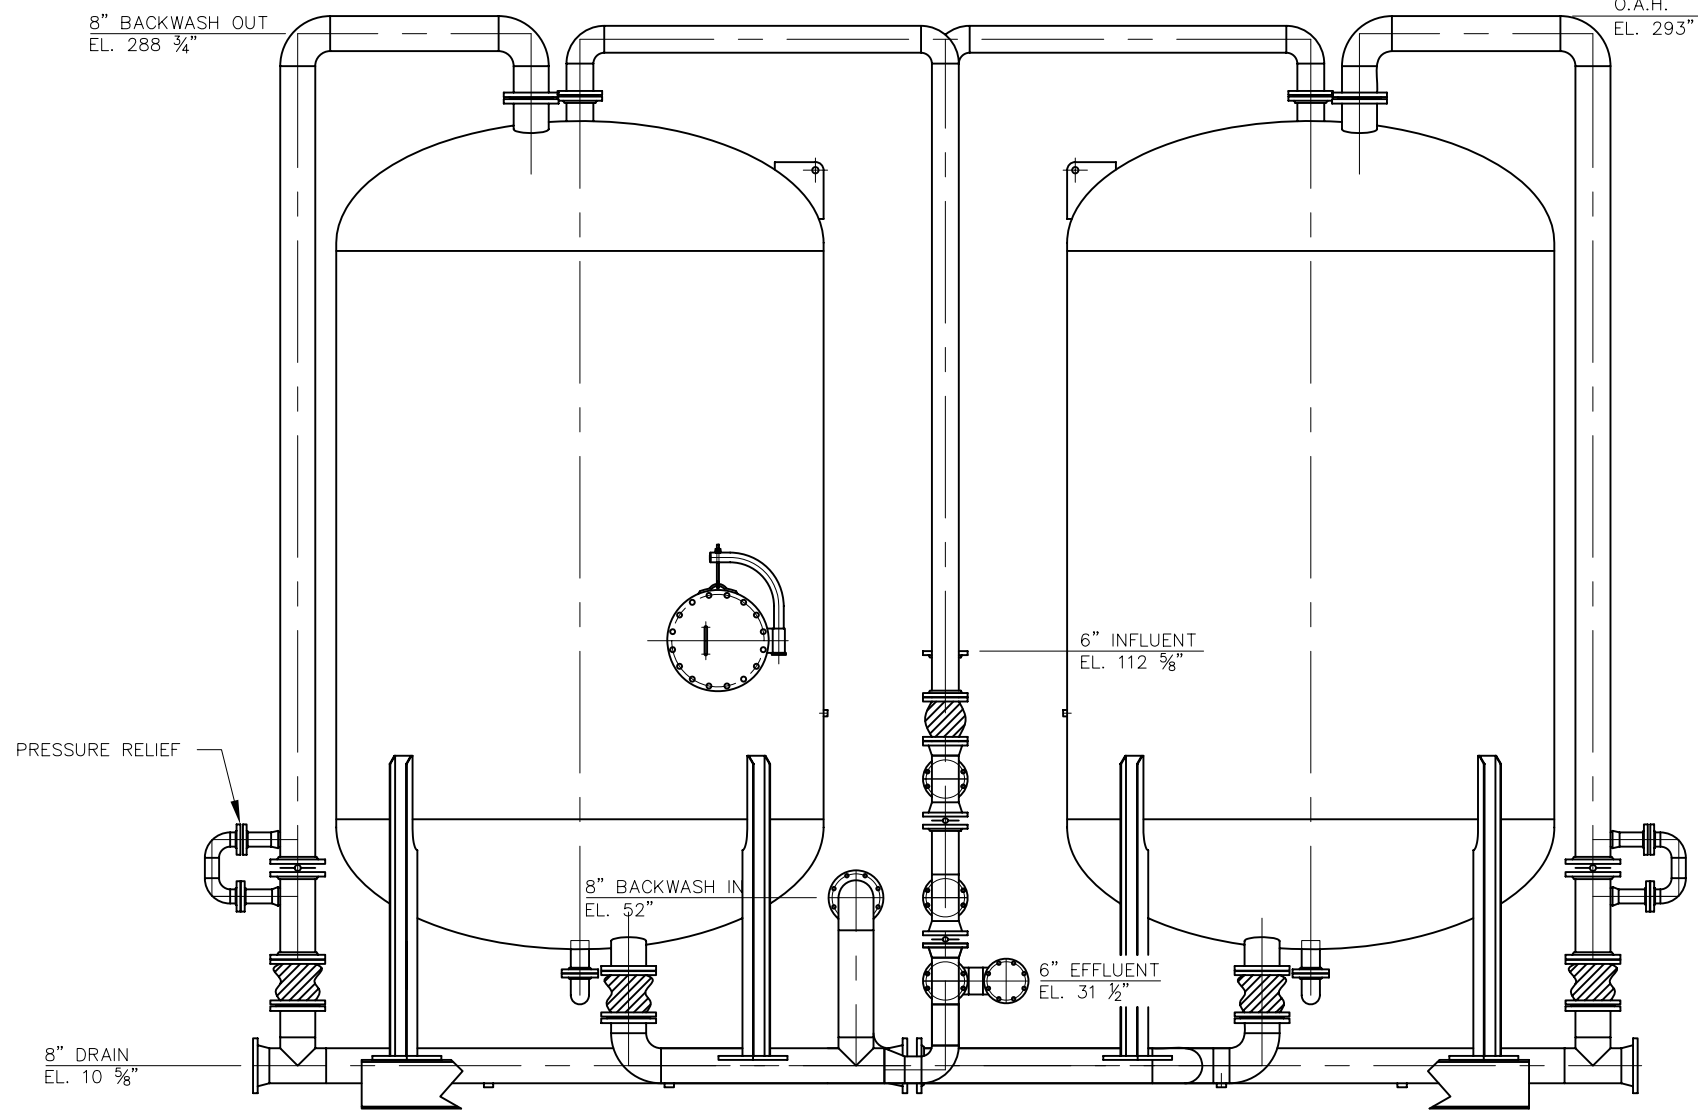

PROJECT	C-750-T 12 VALVE PIPE RACK
PROJ. NO.	STANDARD
P.O. NO.	
THIS DRAWING AND DESIGN ARE THE PROPERTY OF TIGG CORP. AND SHALL NOT BE REPRODUCED IN WHOLE OR IN PART, NOR EMPLOYED FOR ANY PURPOSE OTHER THAN SPECIFICALLY PERMITTED IN WRITING BY TIGG CORP. THIS DRAWING LOANED SUBJECT TO RETURN ON DEMAND.	
DRAWN BY	JB
DESIGN BY	
CHKD. BY	BB
DATE	5/19/08
SCALE	NTS

NO.	REVISION	BY	DATE
			
PLAN & ELEVATION			
DWG. NO.	C-750-T-1002		REV. 0